


Notes




1) AREAS IDENTIFIED WITH OBLIQUE LETTERING DO NOT REFLECT BUILDING SIGNAGE.

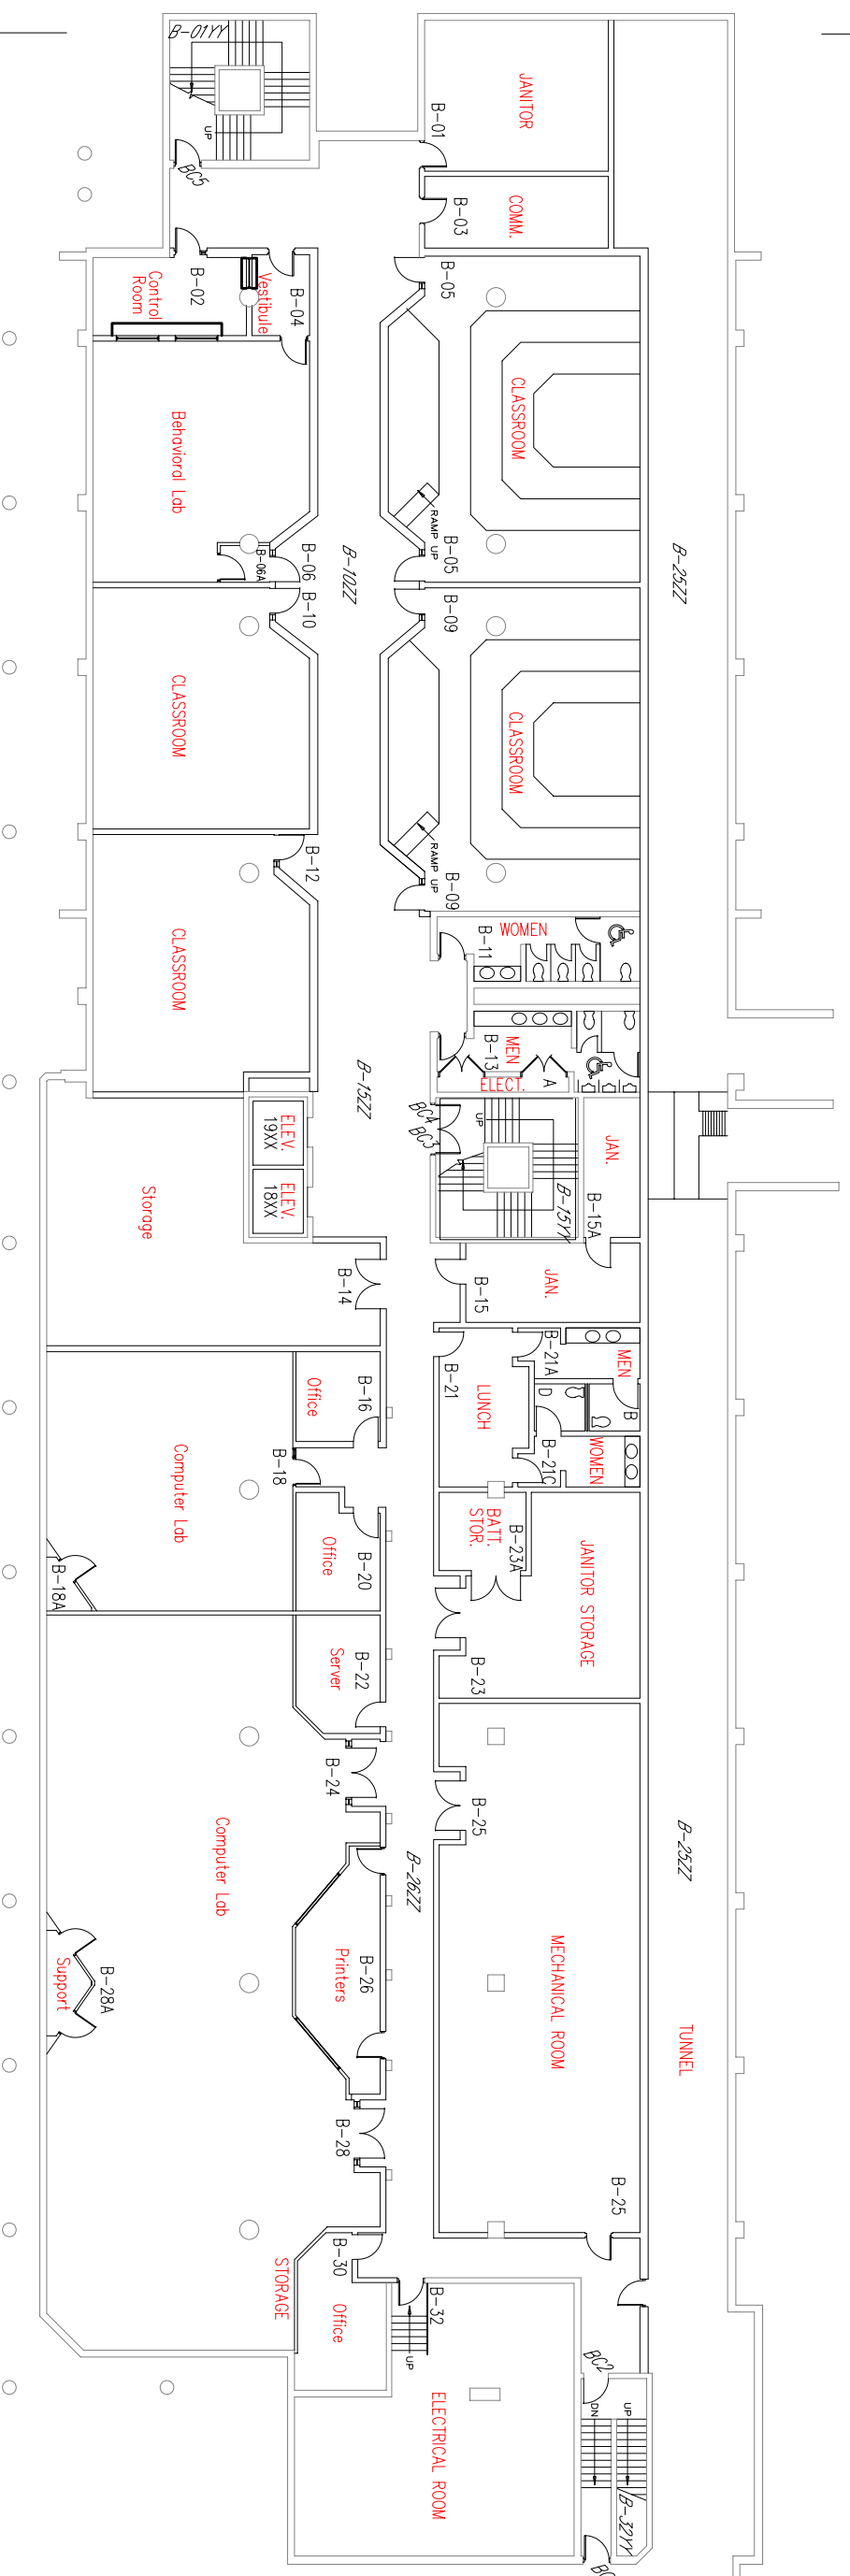

### BASEMENT FLOOR PLAN

SCALE: 3/84" = 1'-0"

Date	By	Revision
94/01/29	S.W.	UPDATE ROOM USE LABELS
92/09/29	B.A.L.	NEW COMPUTER LABS SOUTH SIDE OF BASEMENT
90/01/19	D.C.K.	UPDATE SPACE DATA RECORDS
95/01/12	D.C.K.	ADD WINDOW IN RM B-28

 

### BASEMENT FLOOR PLAN

### FACULTY OF BUSINESS

Arch.	JLV	Proj./Dept.	
Int. Des.		Approval	
Mech.		Job No.	Work Order
Date	94/12/15	Draw No.	51600-R01
Dep.	1	of	8